


| | PROPOSED |
|---|-------------------|
| Gross Floor Area, as defined in <i>Green Roof Bylaw</i> (m ²) | 14,618 |
| Total Roof Area (m ²) | 719 |
| Area of Residential Private Terraces (m ²) | 107 |
| Rooftop outdoor Amenity Space, if in a Residential Building (m ²) | 66 |
| Area of Renewable Energy Devices (m ²) | 719 |
| Tower(s) Roof Area with floor plates less than 750m ² | 0 |
| Total Available Roof Space (m ²) | 0 |
| Green Roof Coverage | REQUIRED PROPOSED |
| Coverage of Available Roof Space (m ²) | |
| Coverage of Available Roof Space (%) | |

Green Roof Statistics
1:5

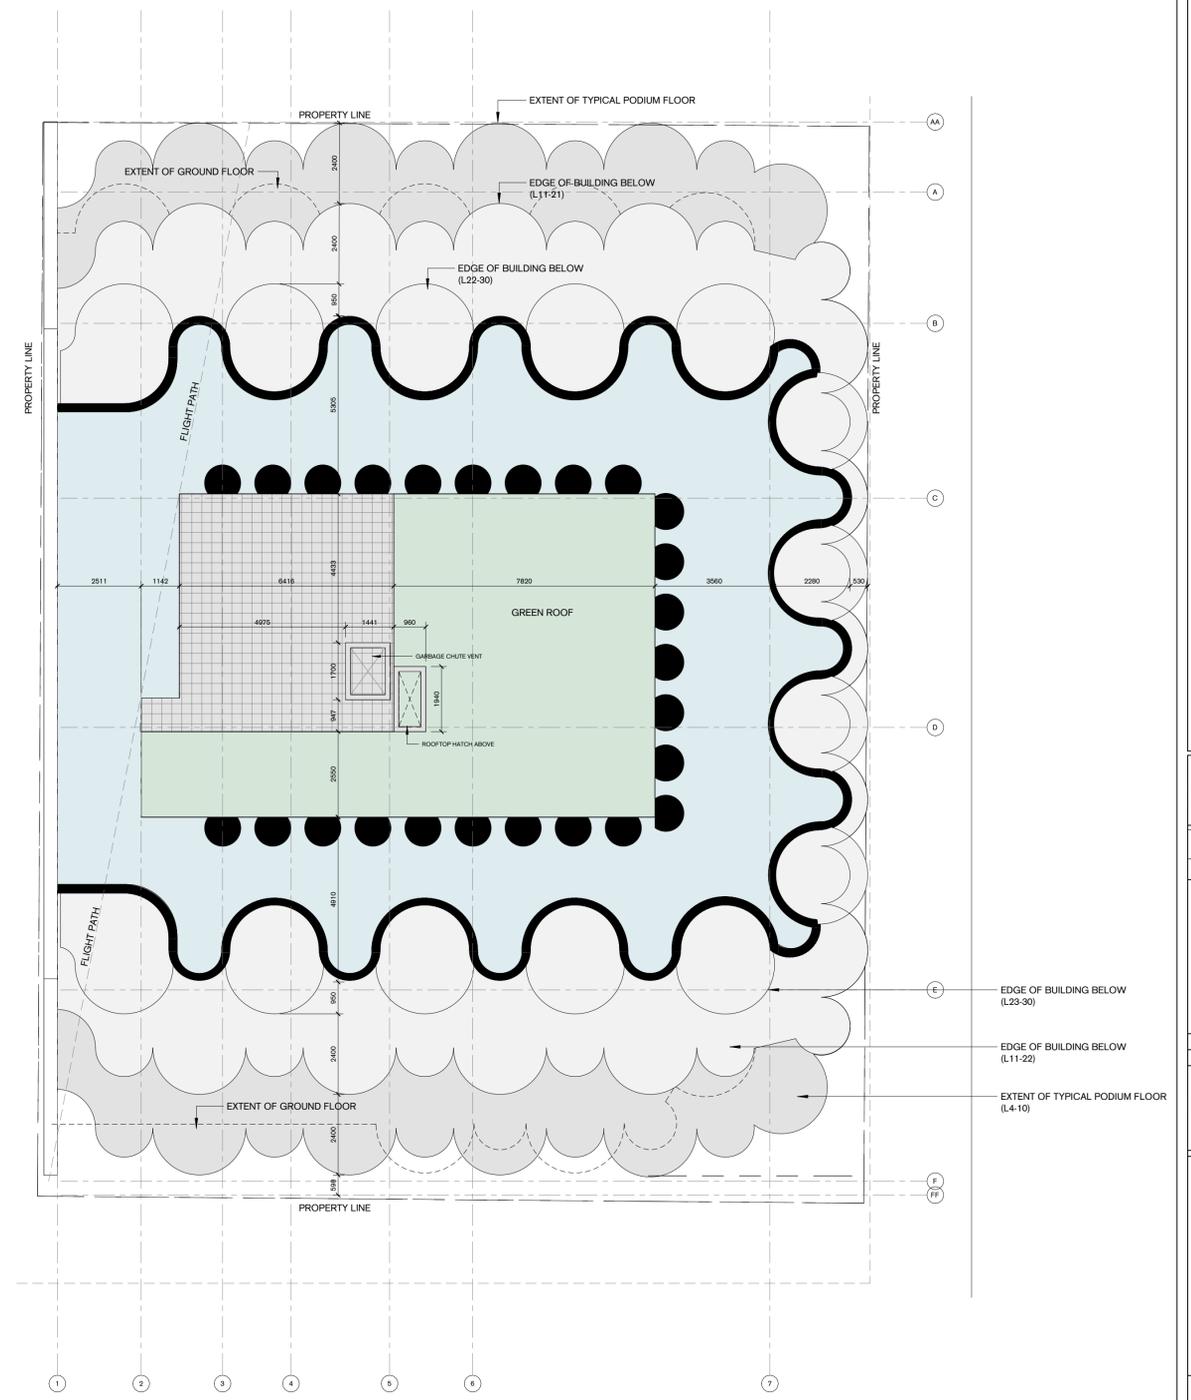

| SPA | |
|--------------|--|
| Permit | |
| Tender | |
| Contract | |
| Construction | |

| No. | DESCRIPTION | Date |
|-----|----------------|--------------|
| 1 | Issued for SPA | Aug 22, 2022 |

NOT FOR CONSTRUCTION

This drawing is the property of PARTISANS Architects and has been prepared for the use of
 Fora Developments
 This drawing is a representation of the work made by PARTISANS Architects in its capacity as architect. PARTISANS Architects has not
 assumed the liability.
 This drawing shall not be used for construction purposes and the
 responsibility for any errors or omissions shall remain with the Architect or
 Engineer.

PARTISANS
 110 Dundas Ave. East, Suite 200, Toronto, ON, Canada, M5G 1R7
 www.partisans.com

| | |
|-------------------------|--------------|
| Client of Practice No.: | 9999 |
| Author's Scale: | 7211 |
| Scale: | As indicated |
| Author: | |
| Checker: | |
| Approver: | |

Client
Fora Developments

Project
15-17 ELM STREET

Project Address
17 Elm Street
Toronto, Ontario
M5G 1H1

| | |
|----------------|-----------|
| Drawing Title | Roof Plan |
| Project Number | 88 |
| Drawing Number | A1011 |